


PLAN CADASTRAL

UAT Berceni, judetul ILFOV, Sector Cadastral nr. 1
Scara 1:5000

Sistem de proiectie STEREO 70

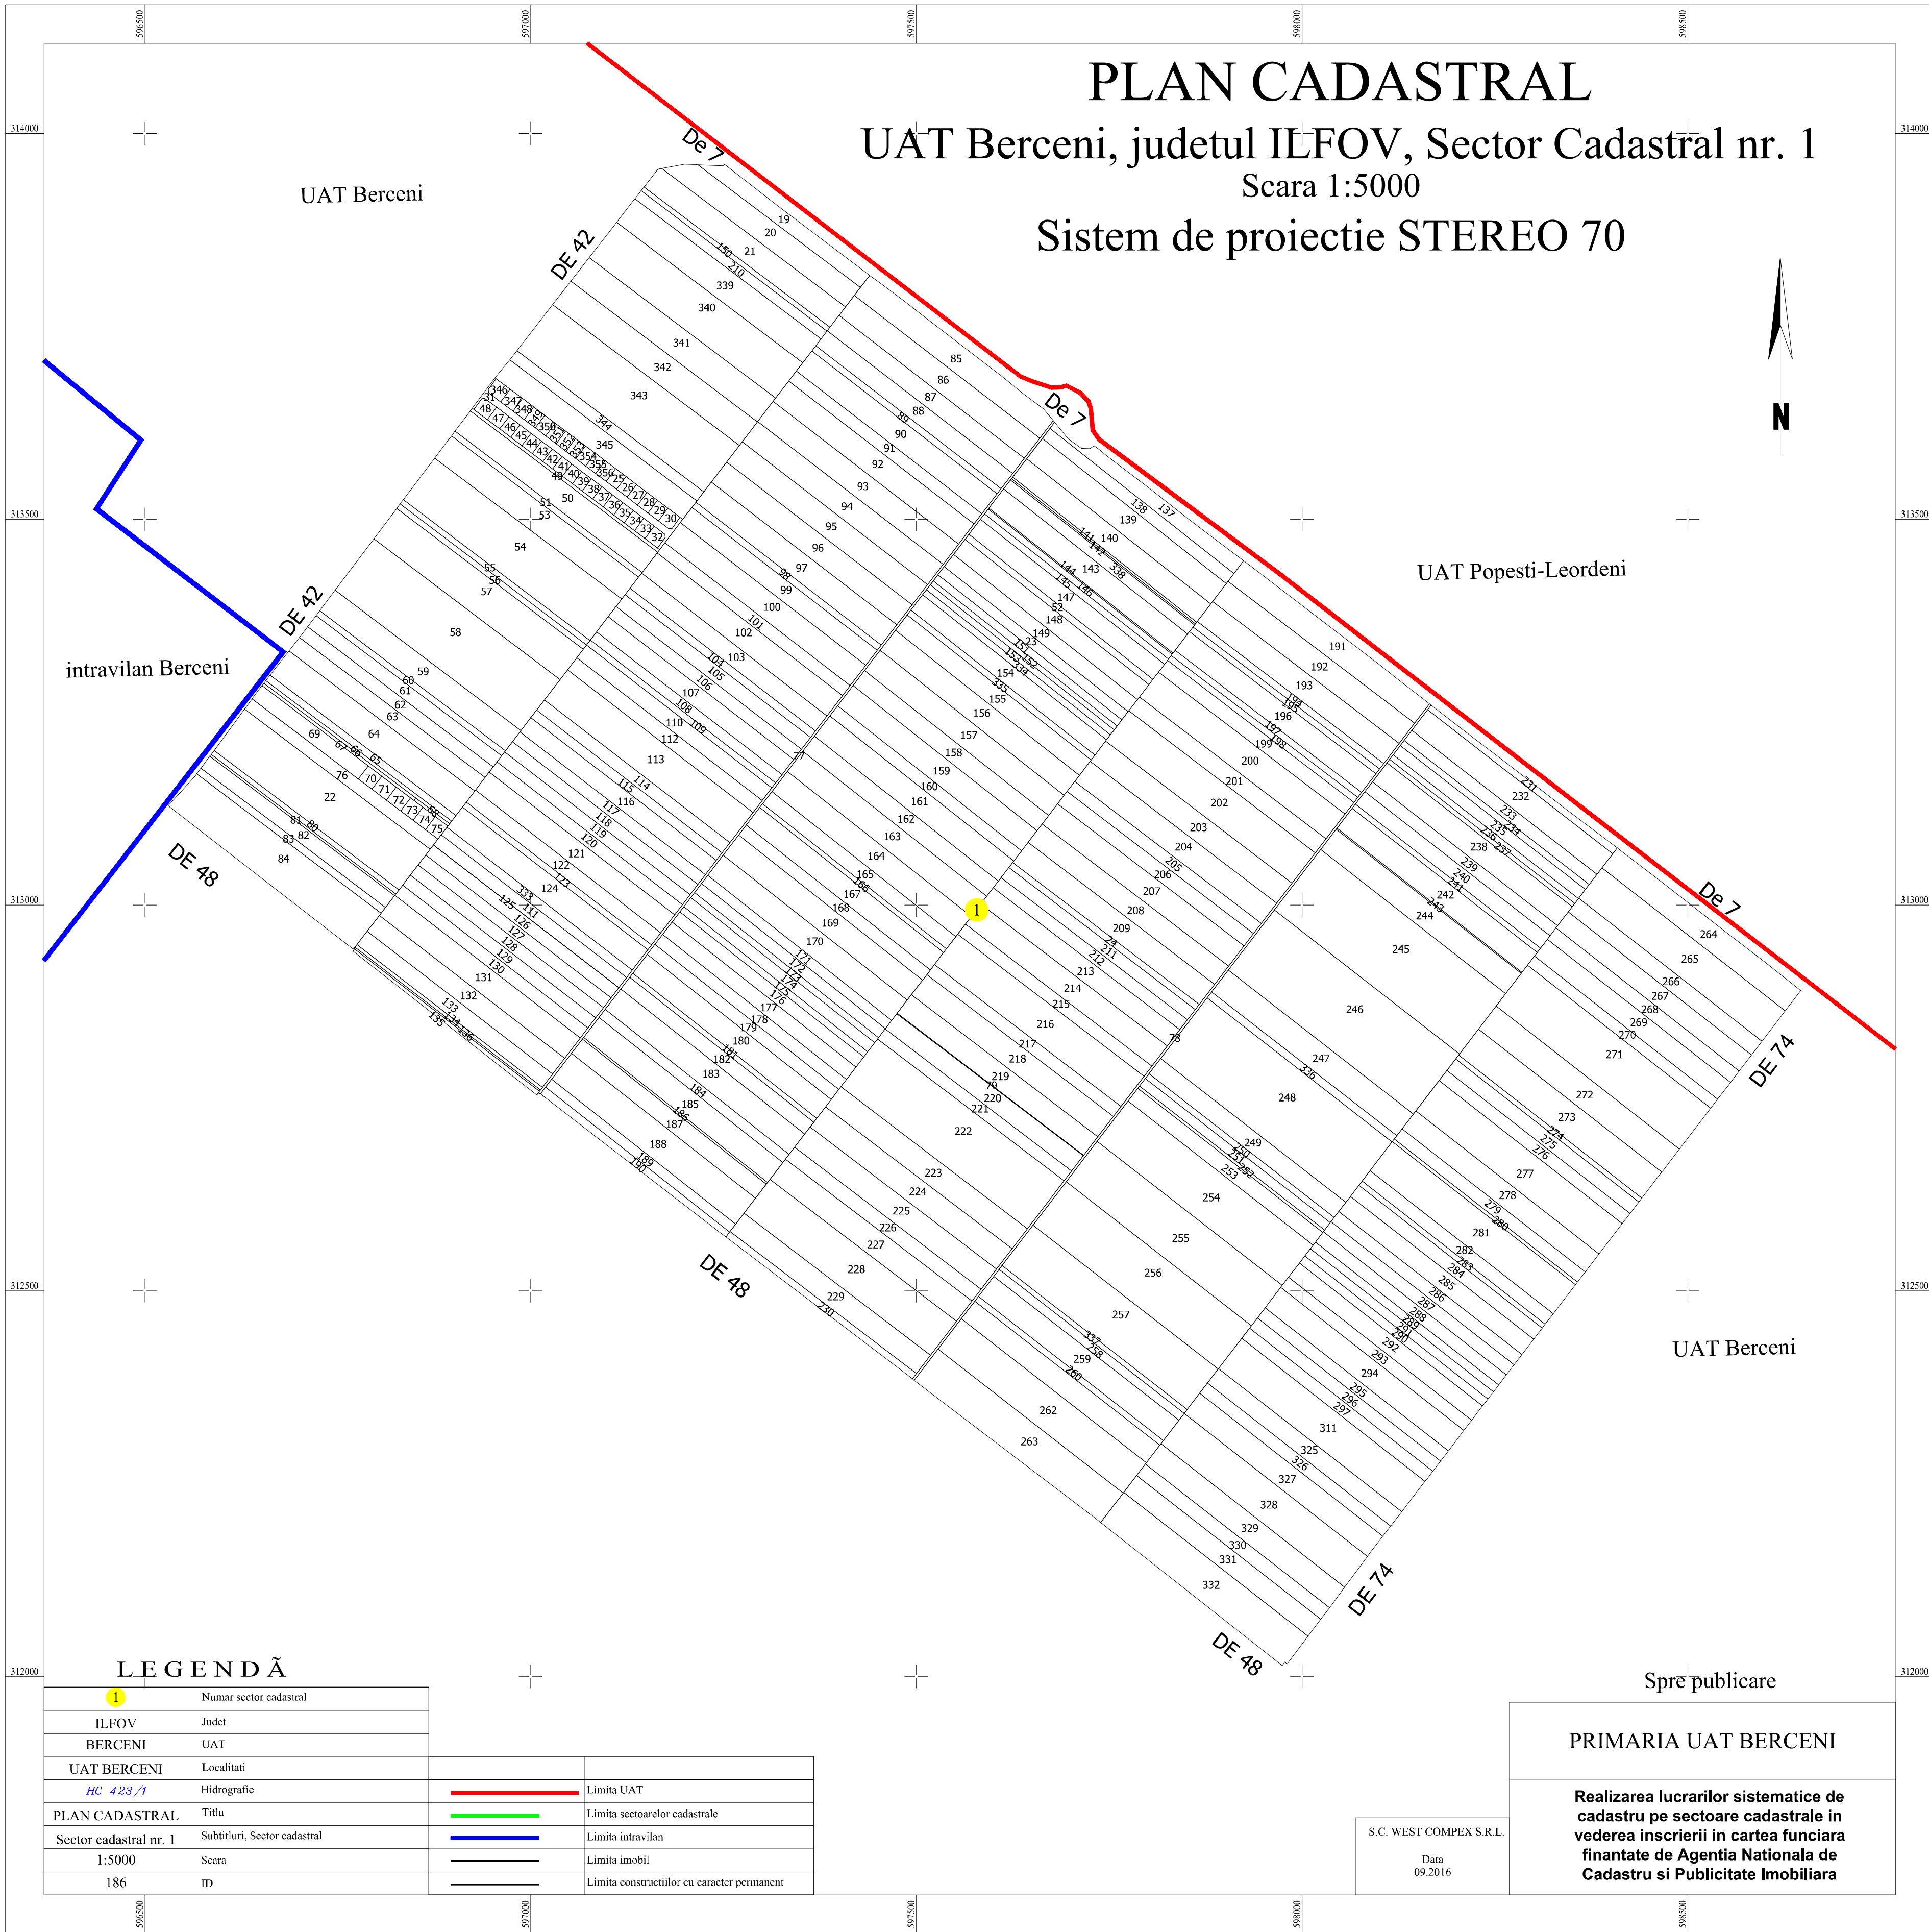

intravilan Berceni

UAT Berceni

UAT Popesti-Leordeni

UAT Berceni

Spre publicare

LEGENDĂ

1	Numar sector cadastral		
ILFOV	Judet		
BERCENI	UAT		
UAT BERCENI	Localitati		
<i>HC 423/1</i>	Hidrografie		Limita UAT
PLAN CADASTRAL	Titlu		Limita sectoarelor cadastrale
Sector cadastral nr. 1	Substituri, Sector cadastral		Limita intravilan
1:5000	Scara		Limita imobil
186	ID		Limita constructiilor cu caracter permanent

S.C. WEST COMPLEX S.R.L.

Data
09.2016

PRIMARIA UAT BERCENI

Realizarea lucrarilor sistematice de cadastru pe sectoare cadastrale in vederea inscrierii in cartea funciara finantate de Agentia Nationala de Cadastru si Publicitate Imobiliara